


惠州市博罗县2024年度第七十七批次城镇建设用地(博罗县石湾镇鸾岗村谢屋股份经济合作社)用地红线图

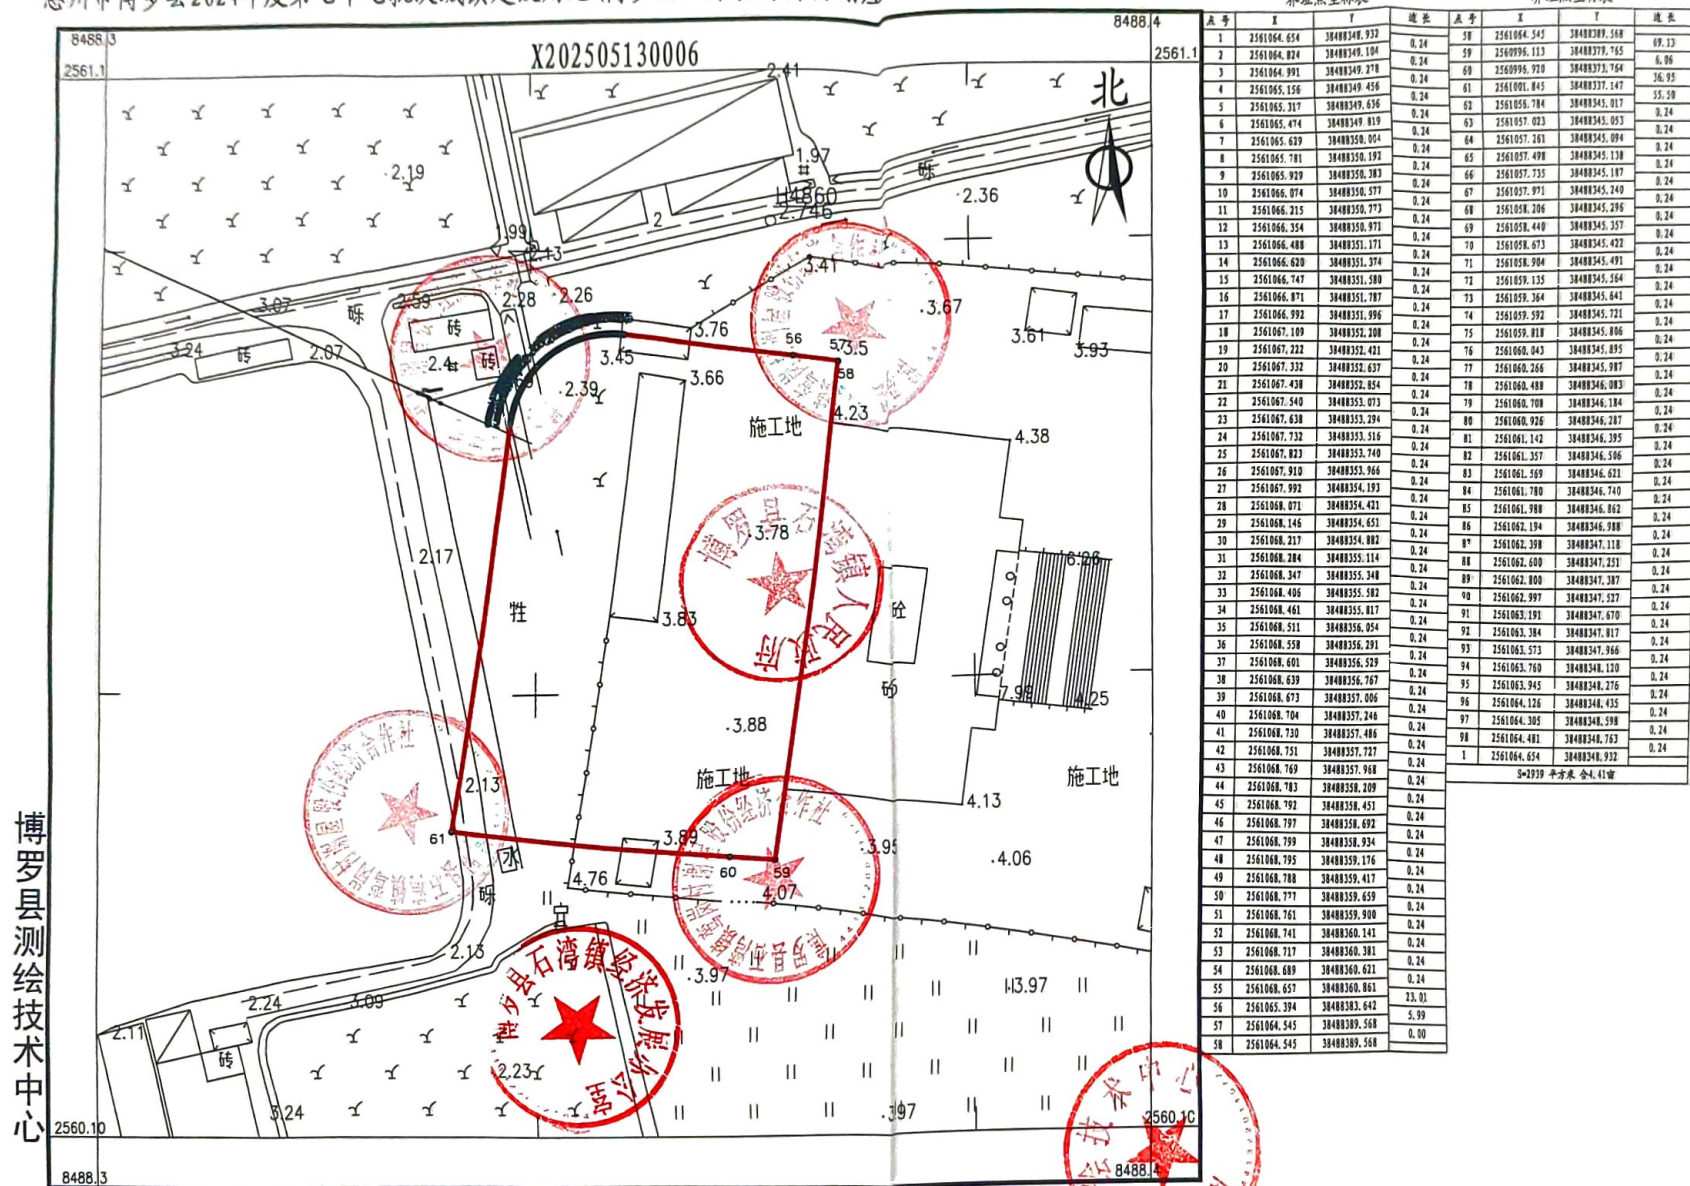

2025年5月数字化测图。面积：2939平方米。
2000国家大地坐标系，1985国家高程基准。
此图单独使用时，不作为权属依据。
2017年版图式。

1:630

绘图员：杨书哲(广核测绘)
检查员：徐惠标、陈兴武

界址点坐标表

点号	X	Y	边长
1	2561064.654	38488348.932	0.24
2	2561064.824	38488349.104	0.24
3	2561064.991	38488349.278	0.24
4	2561065.156	38488349.456	0.24
5	2561065.317	38488349.636	0.24
6	2561065.474	38488349.819	0.24
7	2561065.639	38488350.004	0.24
8	2561065.781	38488350.193	0.24
9	2561065.929	38488350.383	0.24
10	2561066.074	38488350.577	0.24
11	2561066.215	38488350.773	0.24
12	2561066.354	38488350.971	0.24
13	2561066.488	38488351.171	0.24
14	2561066.620	38488351.374	0.24
15	2561066.747	38488351.580	0.24
16	2561066.871	38488351.787	0.24
17	2561066.992	38488351.996	0.24
18	2561067.109	38488352.208	0.24
19	2561067.222	38488352.421	0.24
20	2561067.332	38488352.637	0.24
21	2561067.438	38488352.854	0.24
22	2561067.540	38488353.073	0.24
23	2561067.638	38488353.294	0.24
24	2561067.732	38488353.516	0.24
25	2561067.823	38488353.740	0.24
26	2561067.910	38488353.966	0.24
27	2561067.992	38488354.193	0.24
28	2561068.071	38488354.421	0.24
29	2561068.146	38488354.651	0.24
30	2561068.217	38488354.882	0.24
31	2561068.284	38488355.114	0.24
32	2561068.347	38488355.348	0.24
33	2561068.406	38488355.582	0.24
34	2561068.461	38488355.817	0.24
35	2561068.511	38488356.054	0.24
36	2561068.558	38488356.291	0.24
37	2561068.601	38488356.529	0.24
38	2561068.639	38488356.767	0.24
39	2561068.673	38488357.006	0.24
40	2561068.704	38488357.246	0.24
41	2561068.730	38488357.486	0.24
42	2561068.751	38488357.727	0.24
43	2561068.769	38488357.968	0.24
44	2561068.783	38488358.209	0.24
45	2561068.792	38488358.451	0.24
46	2561068.797	38488358.692	0.24
47	2561068.799	38488358.934	0.24
48	2561068.795	38488359.176	0.24
49	2561068.788	38488359.417	0.24
50	2561068.777	38488359.659	0.24
51	2561068.761	38488359.900	0.24
52	2561068.741	38488360.141	0.24
53	2561068.717	38488360.381	0.24
54	2561068.689	38488360.621	0.24
55	2561068.657	38488360.861	0.24
56	2561068.624	38488361.101	0.24
57	2561068.584	38488361.341	0.24
58	2561068.545	38488361.581	0.24

界址点坐标表

点号	X	Y	边长
58	2561064.545	38488348.548	0.24
59	2560996.113	38488377.765	0.96
60	2560996.920	38488373.764	36.93
61	2561001.845	38488337.147	35.19
62	2561055.784	38488345.017	0.24
63	2561057.261	38488345.094	0.24
64	2561057.498	38488345.178	0.24
65	2561057.735	38488345.260	0.24
66	2561057.971	38488345.346	0.24
67	2561058.206	38488345.437	0.24
68	2561058.440	38488345.532	0.24
69	2561058.673	38488345.631	0.24
70	2561058.904	38488345.734	0.24
71	2561059.135	38488345.841	0.24
72	2561059.364	38488345.951	0.24
73	2561059.592	38488346.064	0.24
74	2561059.818	38488346.180	0.24
75	2561060.043	38488346.298	0.24
76	2561060.266	38488346.418	0.24
77	2561060.488	38488346.540	0.24
78	2561060.708	38488346.664	0.24
79	2561060.926	38488346.790	0.24
80	2561061.142	38488346.918	0.24
81	2561061.357	38488347.047	0.24
82	2561061.569	38488347.178	0.24
83	2561061.780	38488347.310	0.24
84	2561061.988	38488347.444	0.24
85	2561062.194	38488347.579	0.24
86	2561062.398	38488347.715	0.24
87	2561062.600	38488347.852	0.24
88	2561062.800	38488347.990	0.24
89	2561062.997	38488348.129	0.24
90	2561063.191	38488348.269	0.24
91	2561063.384	38488348.410	0.24
92	2561063.573	38488348.552	0.24
93	2561063.760	38488348.695	0.24
94	2561063.945	38488348.839	0.24
95	2561064.126	38488348.984	0.24
96	2561064.305	38488349.130	0.24
97	2561064.481	38488349.276	0.24
98	2561064.654	38488349.422	0.24

Σ=2939平方米,合1.41亩